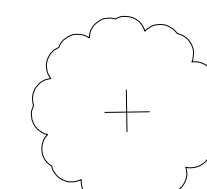
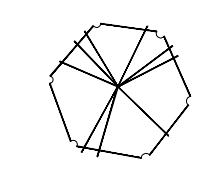

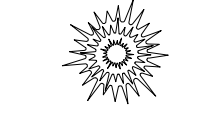



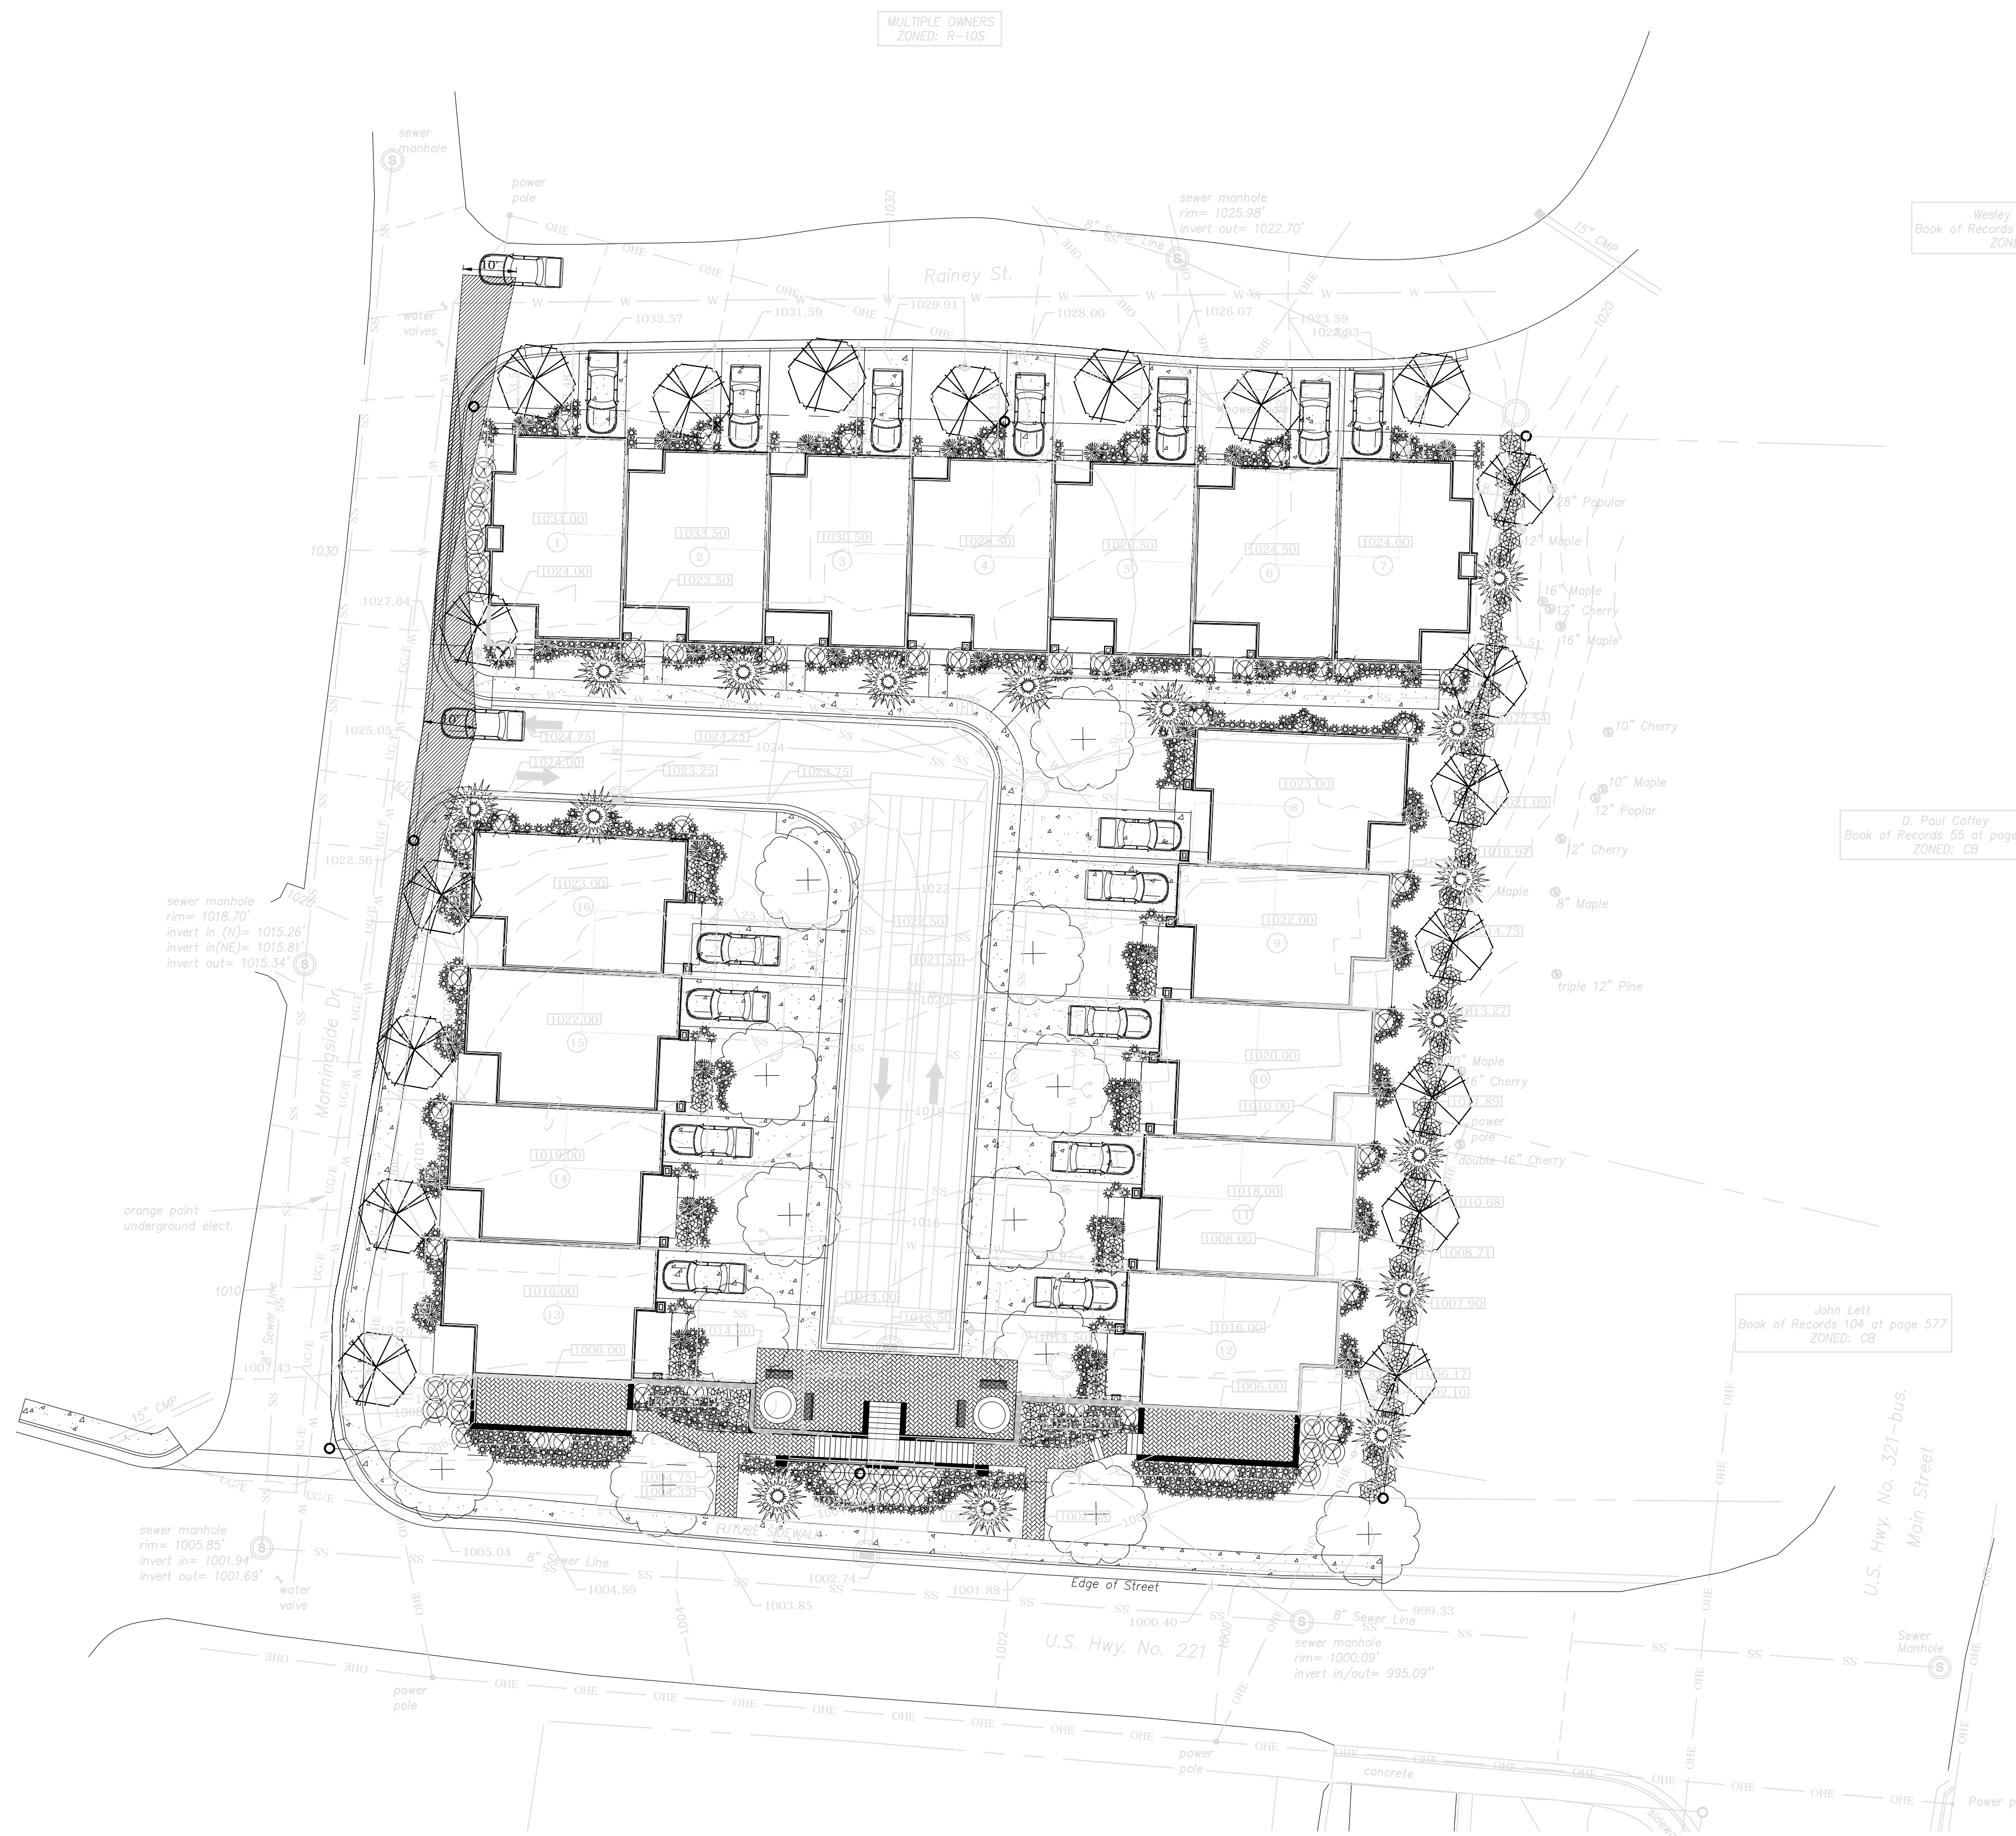


Morningside Preliminary Planting Plan Plant Legend

Symbol Qty Plant Type

-  13 Large Shade Tree
-  19 Small Ornamental Tree
-  66 Deciduous Shrub
-  16 Evergreen Tree
-  32 Pyramidal Evergreen Shrub
-  68 Evergreen Shrub
-  Perennial, Groundcover (Herbaceous 752 or Woody), or Ornamental Grass



PROJECT:

Morningside
A Blowing Rock Townhome Village

ADDRESS:

116 Morningside Dr.
Blowing Rock, NC

DEVELOPER:



2459 Wilkinson Blvd. Ste. 120
Charlotte, NC 28208

CONTACT: Mr. David Mitchell

LANDSCAPE ARCHITECT:



782 Little Laurel Rd Ext
Boone, NC 28607
828-264-4149
www.oelbergla.com

SEAL:



REVISIONS DATE

Respond to median elimination 4-14-17

PROJECT MANAGER: RNO

DRAWING BY: RNO

JURISDICTION: TOWN OF BLOWING ROCK

DATE: 02/06/17

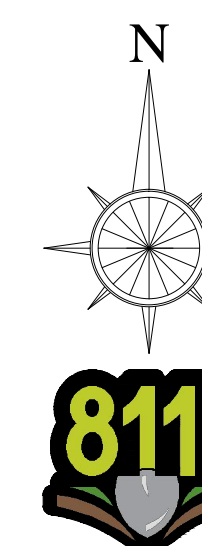
SHEET TITLE:

**PRELIMINARY
LANDSCAPE PLAN**

SHEET NUMBER: L-1

SCALE: 1" = 20'
20 10 0 20 40
SCALE IN FEET

FILE NUMBER: Morningside TH



Know what's below
Call before you dig